


アトリエ銘刈ベース S=1/50 (A3)

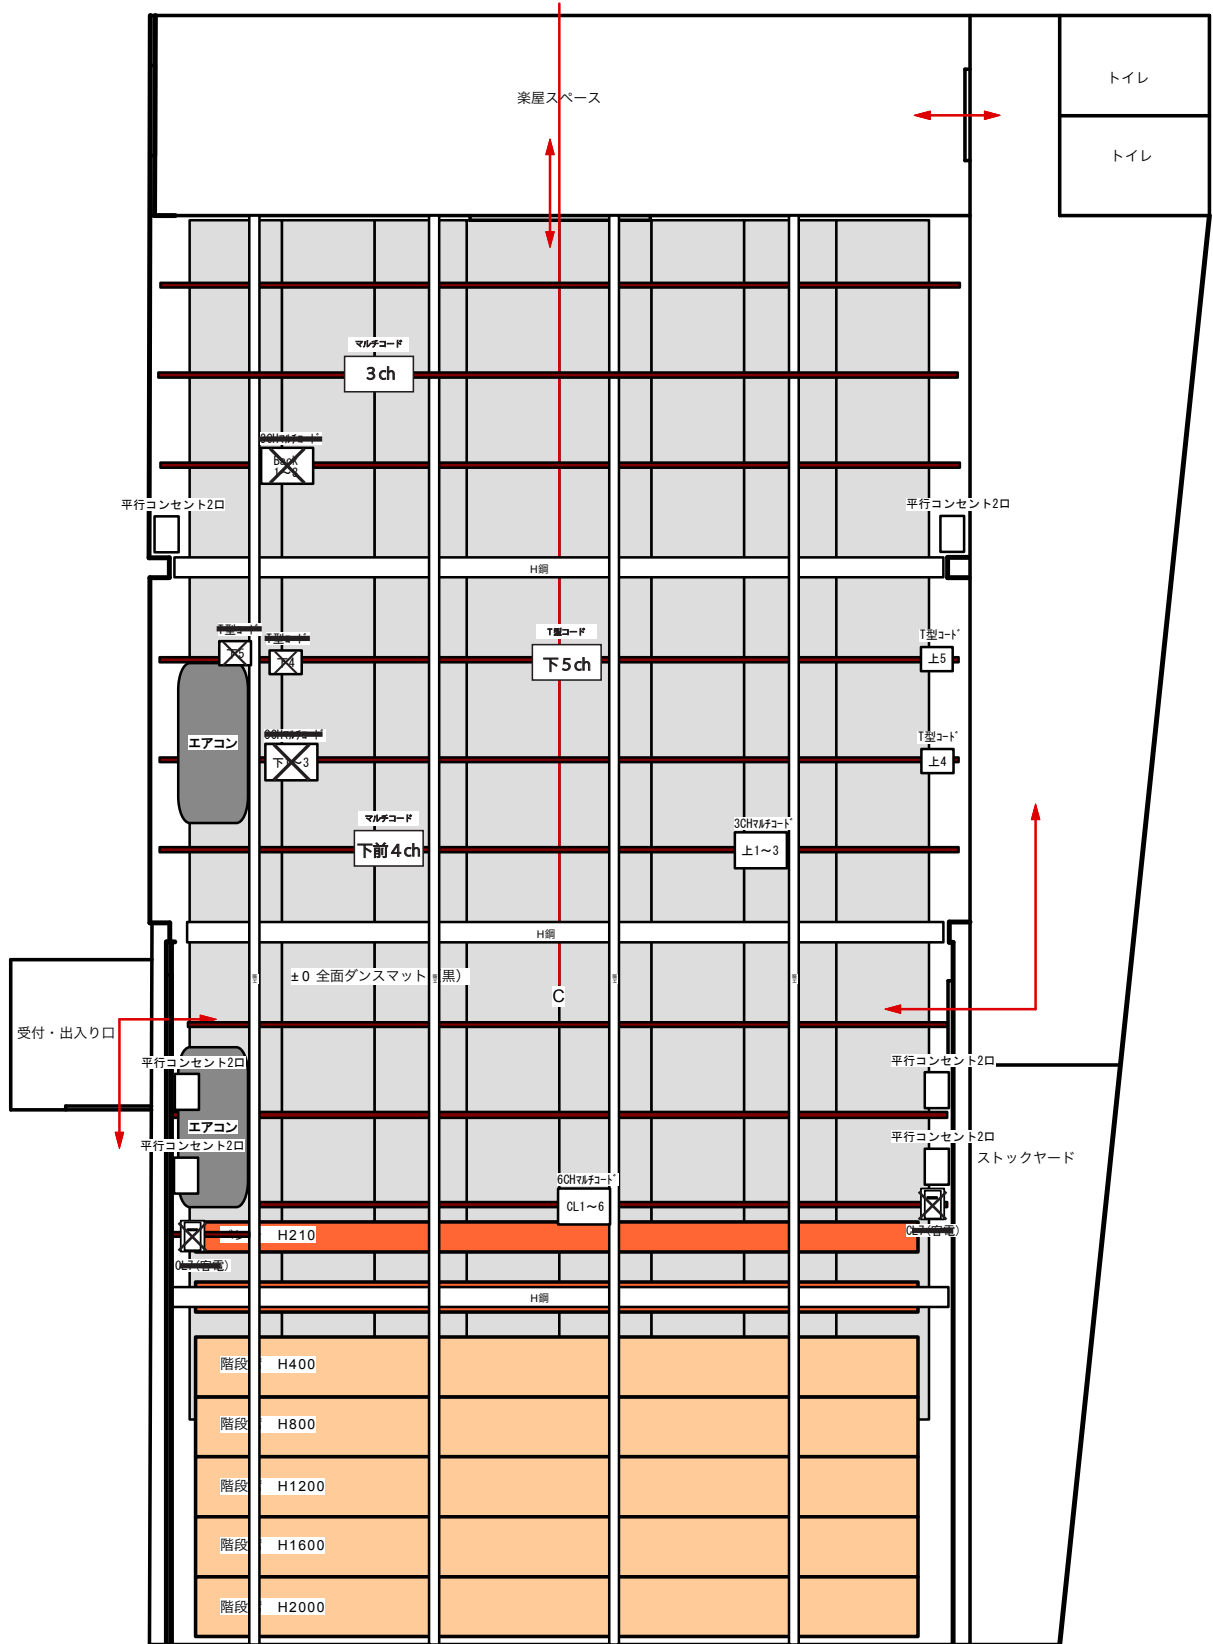

劇場機材



LED E-Par38 40W (RGB) /2



ALS 500W LTS /4

ユニット1 2CH /1 (T型)

スタンド(三脚) /4



500W DF /5



575W SF36° /4

ライトビューター4CH /2 (平行)

オベタ /2



500W 64Par-M /15



500W FQ /12

調光卓 Stage evolution 12

Tコード(ショート) /29



500W BOX /3

T2又 /31